




EDRYCHIAD BLAEN
FRONT ELEVATION
SCALE 0 5m

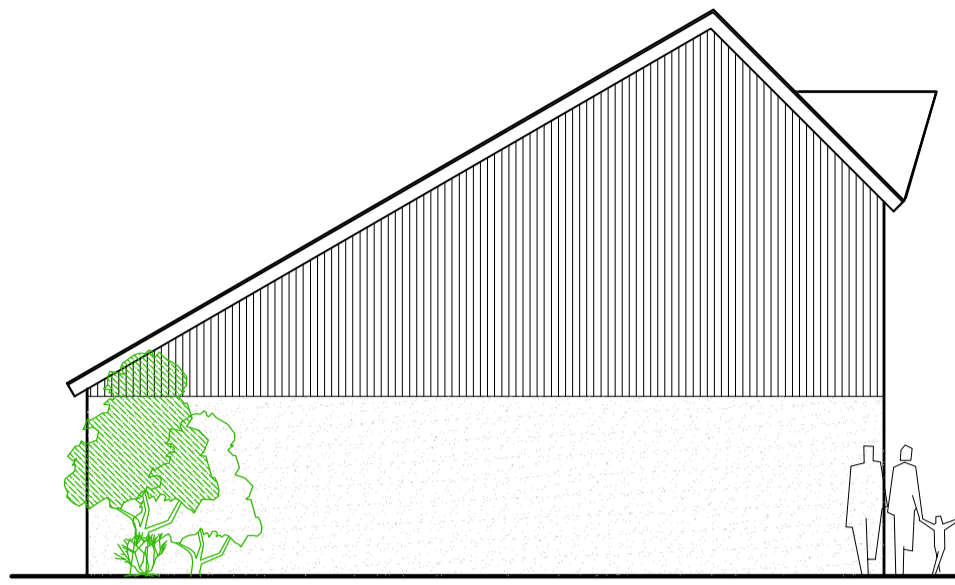


EDRYCHIAD OCHR
SIDE ELEVATION

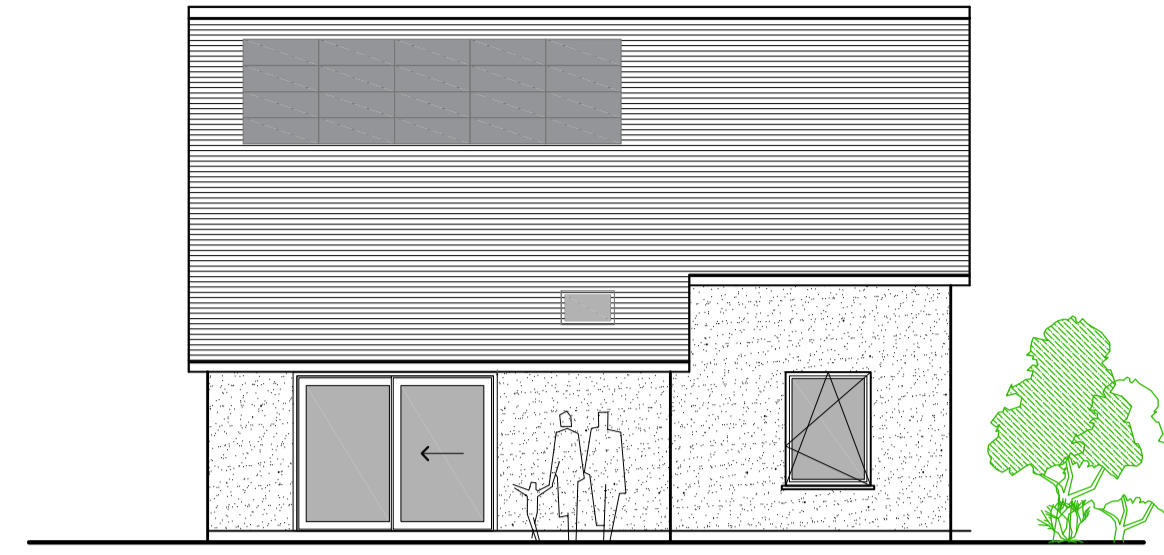


EDRYCHIAD OCHR
SIDE ELEVATION

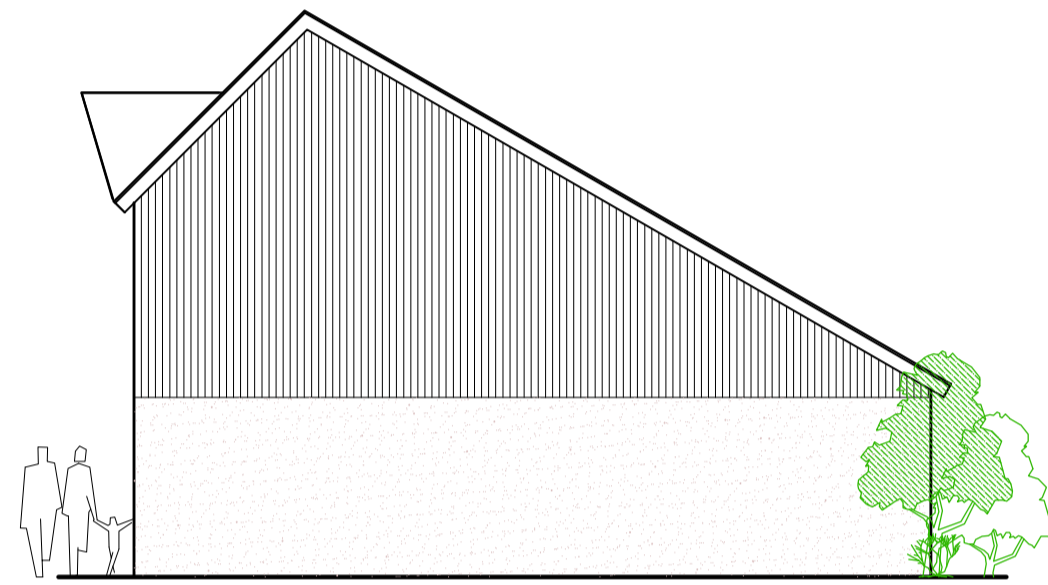


EDRYCHIAD OCHR
SIDE ELEVATION

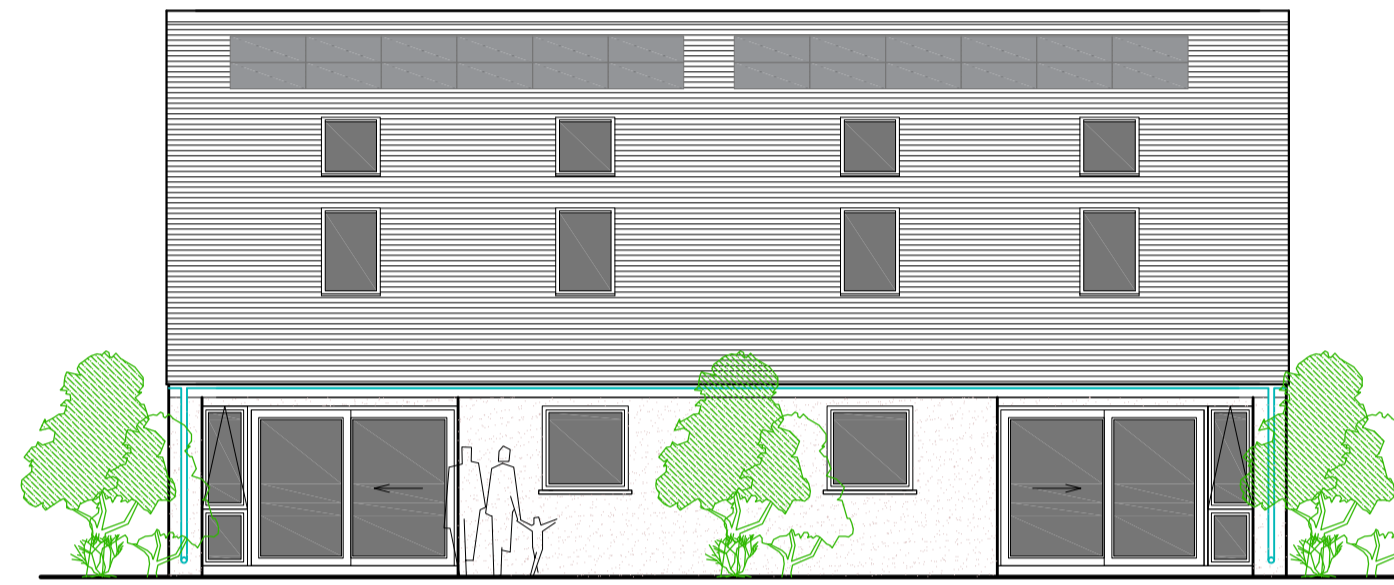


EDRYCHIAD CEFN
REAR ELEVATION

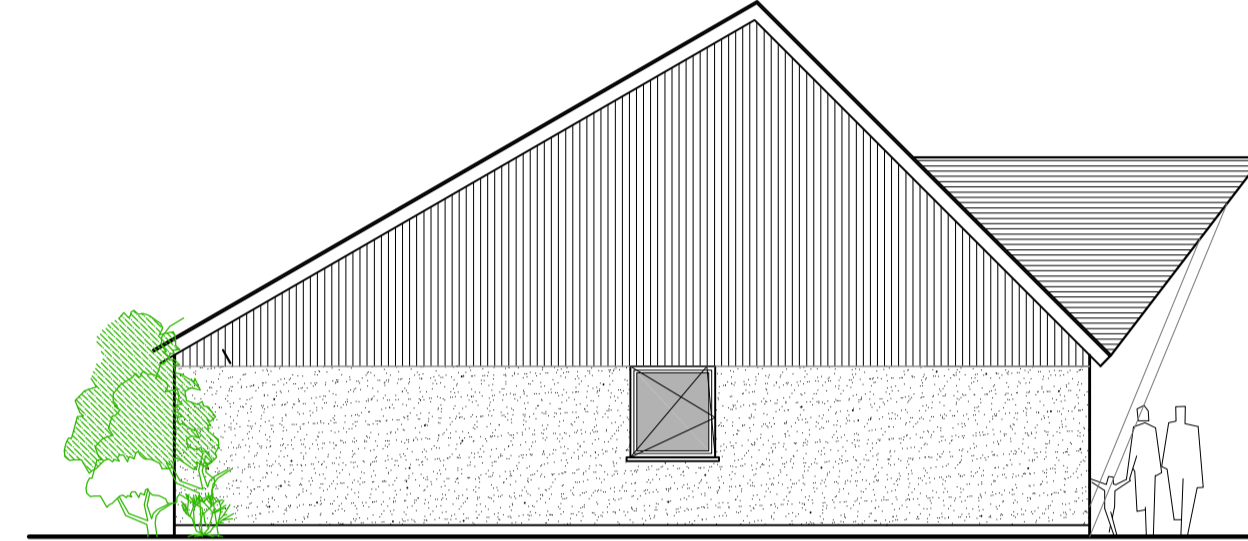


EDRYCHIAD OCHR
SIDE ELEVATION
SCALE 0 5m

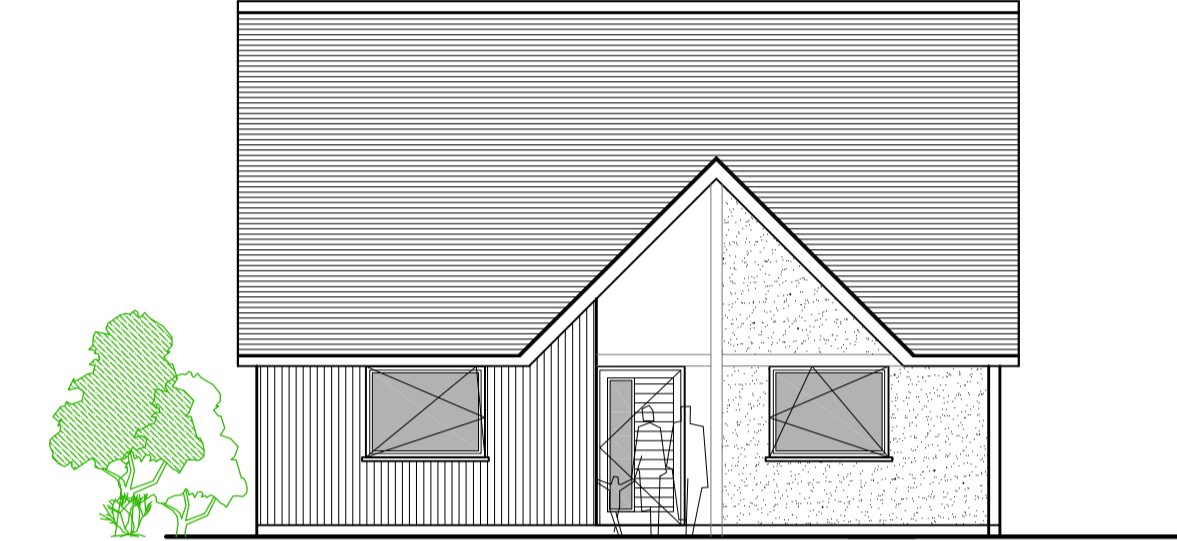

EDRYCHIAD BLAEN
FRONT ELEVATION
SCALE 0 5m

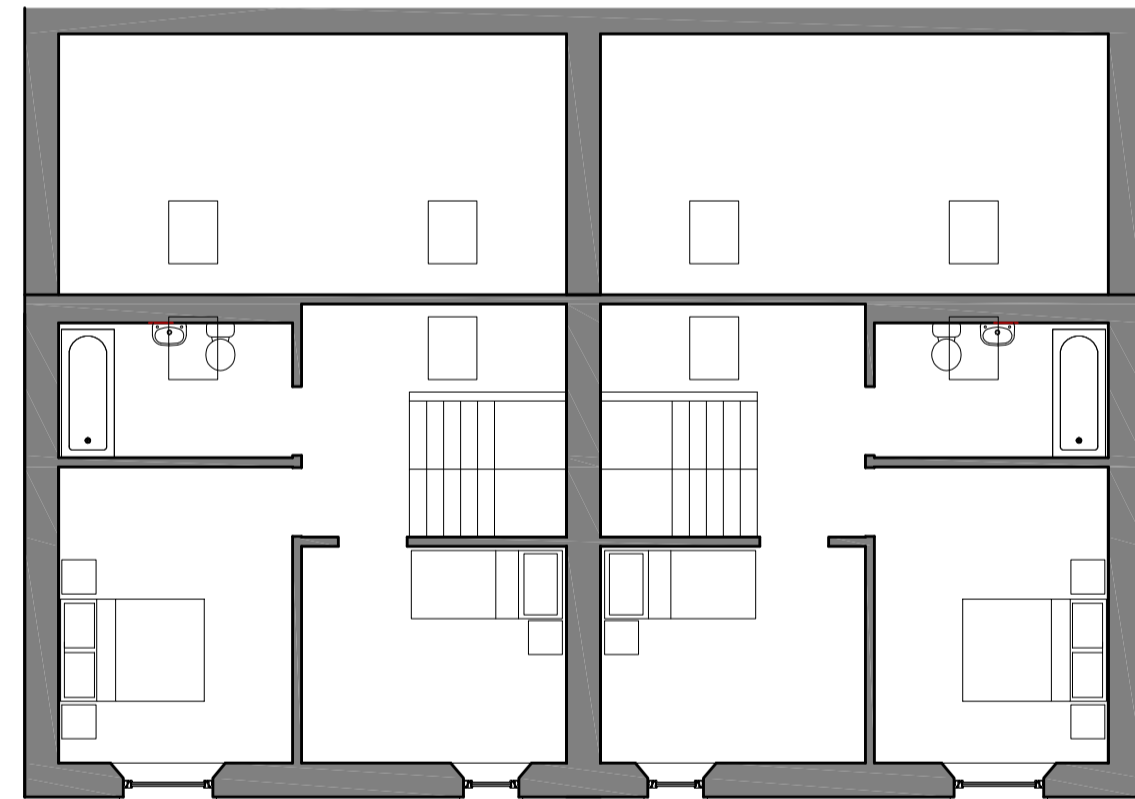


CYNLLUN LLAWR CYNTAF GWAELOD
FIRST FLOOR PLAN
SCALE 0 5m

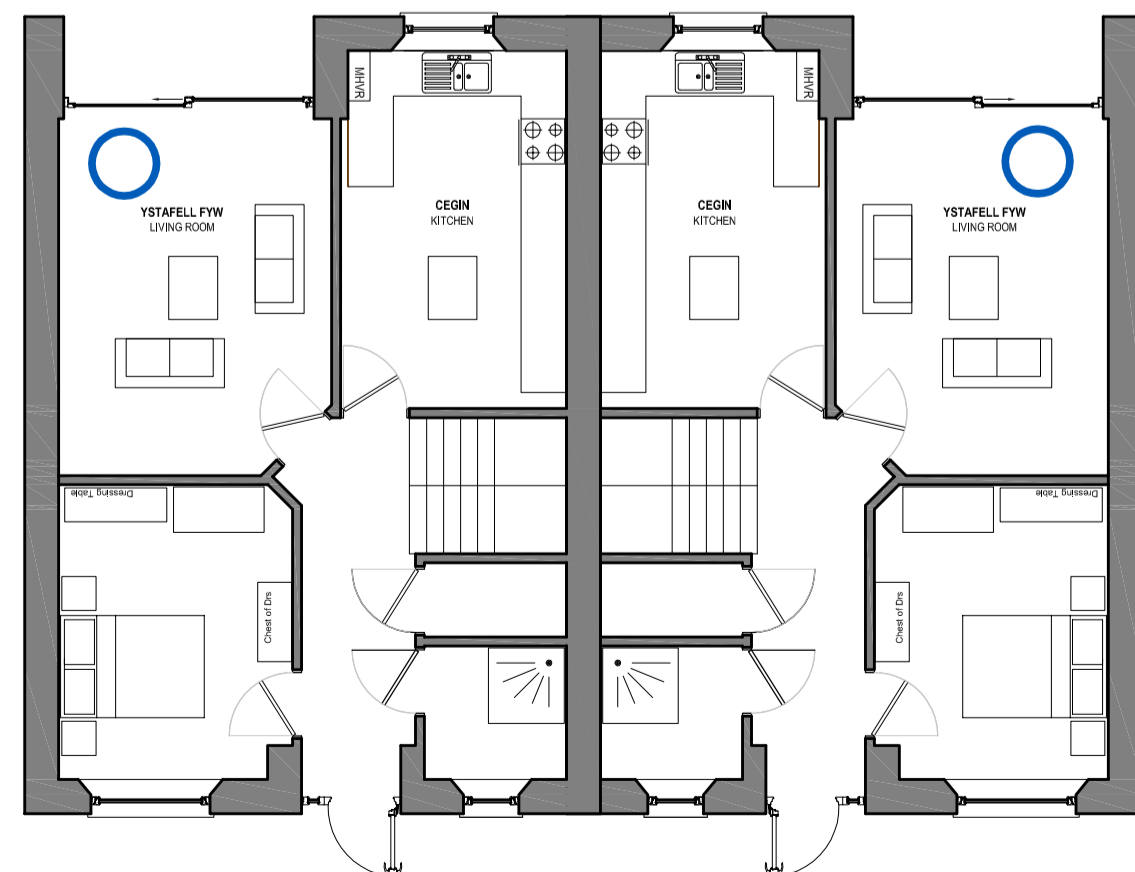

CYNLLUN LLAWR GWAELOD 37,38
GROUND FLOOR PLAN
SCALE 0 5m

BYNGALO DORMER 3LL5P
3B5P DORMER BUNGALOW

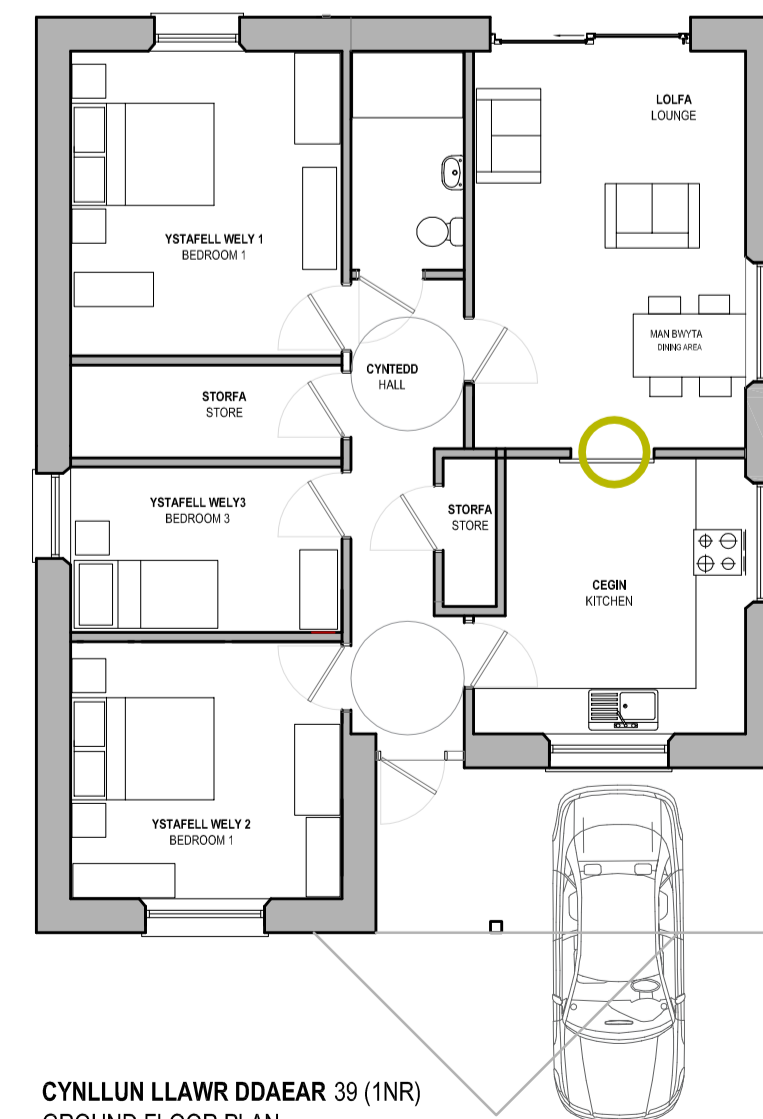

CYNLLUN LLAWR DDAEAR 39 (1NR)
GROUND FLOOR PLAN
SCALE 0 5m

BYNGALO 3LL5P
3B5P BUNGALOW

DRAFT

Revisions

GEORGE + TOMOS PENSEIRI : ARCHITECTS Cyf.		Client Cyngor Sir Ynys Mon Isle of Anglesey County Council	
12 Heol Penrallt, Machynlleth, Powys, SY20 8AL www.georgetomos.co.uk - georgetomos@yahoo.co.uk		Project TAI 4LI, BYNGALO 2 LI 4 BED HOUSES, 2BED BUNGALOW	
Job No: 21 / 04		Drawing No: PL05	
Grade / Scale 1:100 @A1 1:200 @A3		Dyddiad / Date Oct '21 AO	
THE INFORMATION CONTAINED IN THIS DRAWING IS THE PROPERTY OF GEORGE + TOMOS CYF. IT IS NOT TO BE REPRODUCED IN ANY WAY WITHOUT THEIR WRITTEN CONSENT.			